


Outline proposal from early discussions

scale approx 1:200  
(from existing imperial drawings)



13 JAN 2016

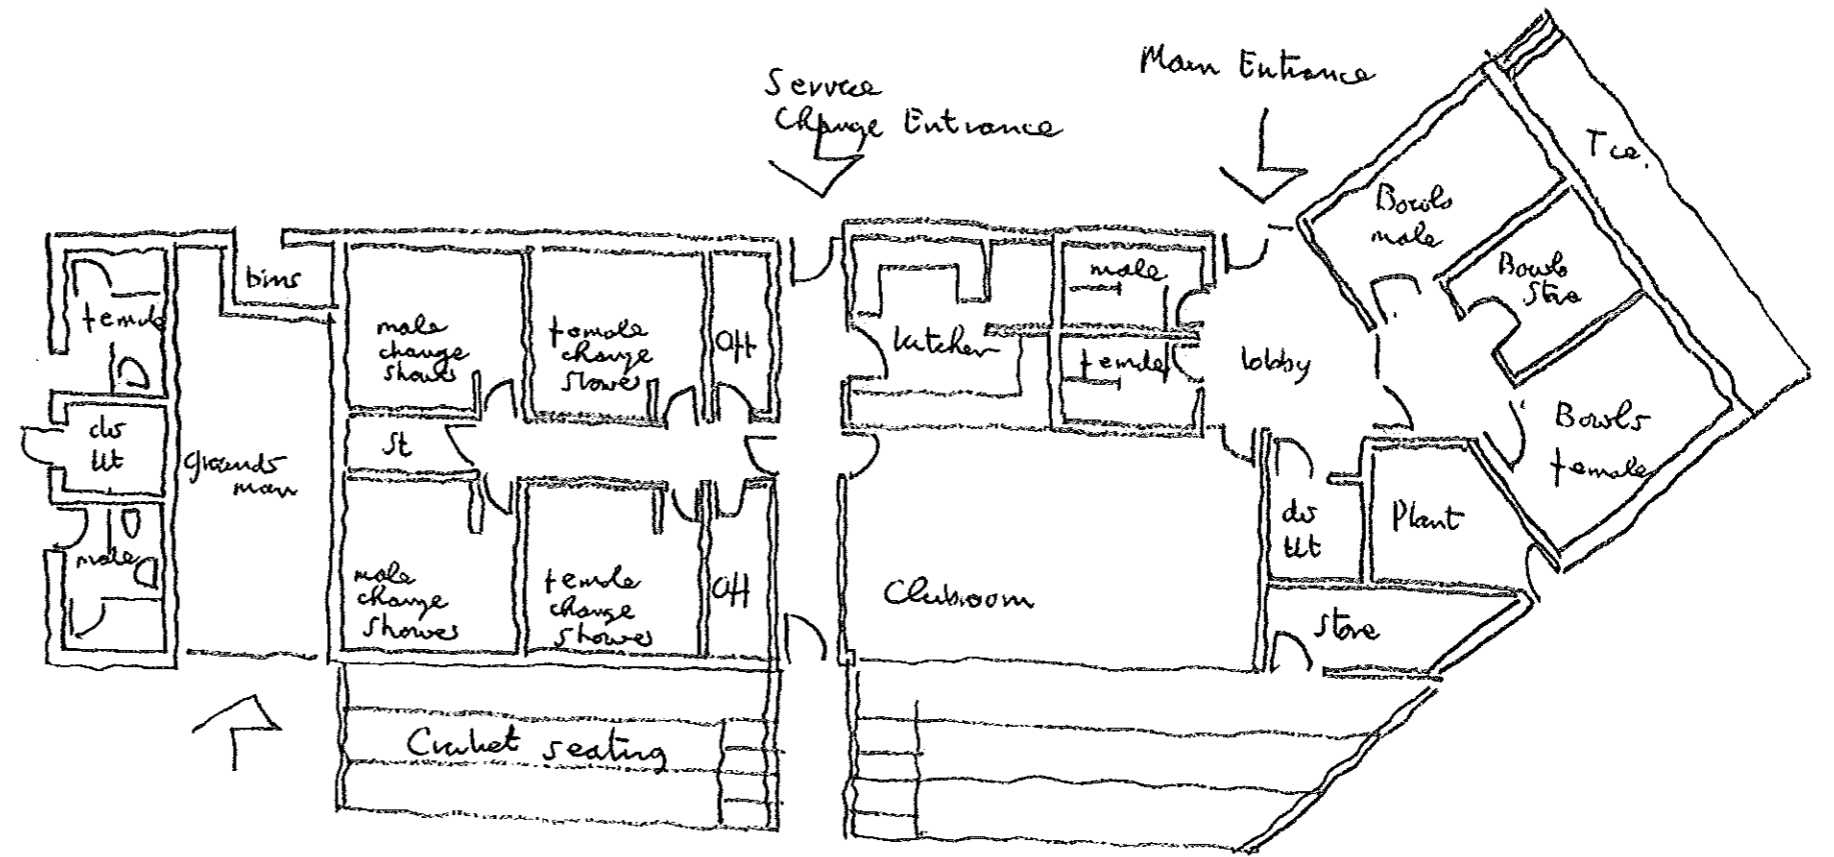


Outline plan of Clubroom and changing facilities

scale 1:200




APPROVED FOR CONSTRUCTION  
13 JAN 2016

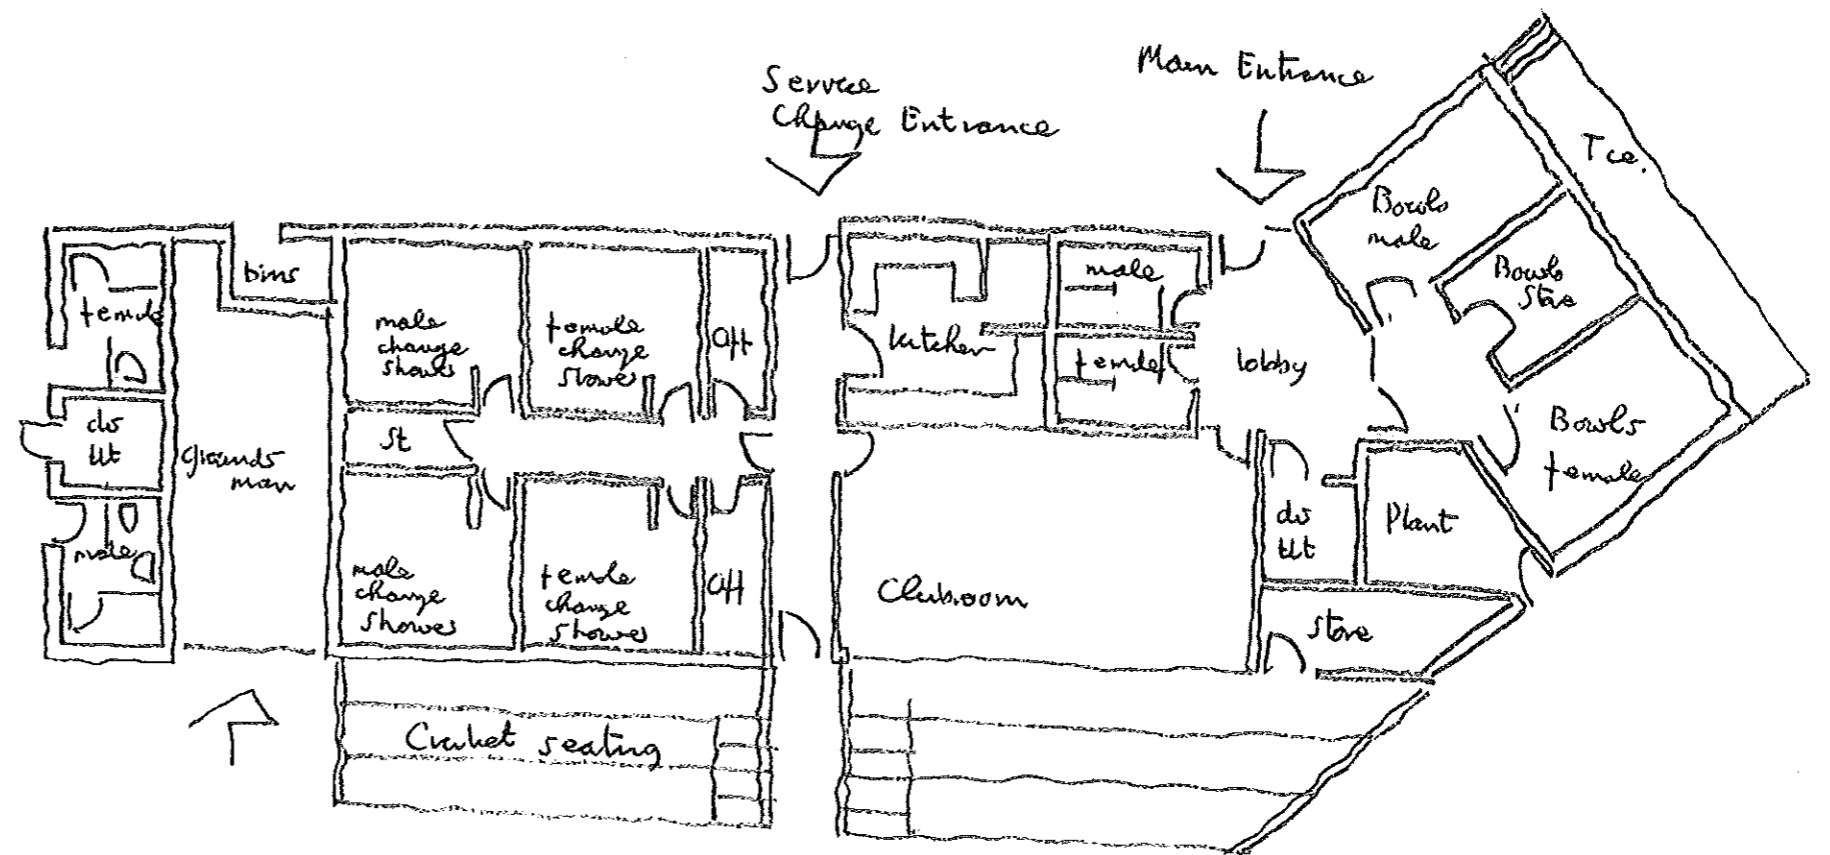

Outline plan of Clubroom and Changing facilities

scale 1:200

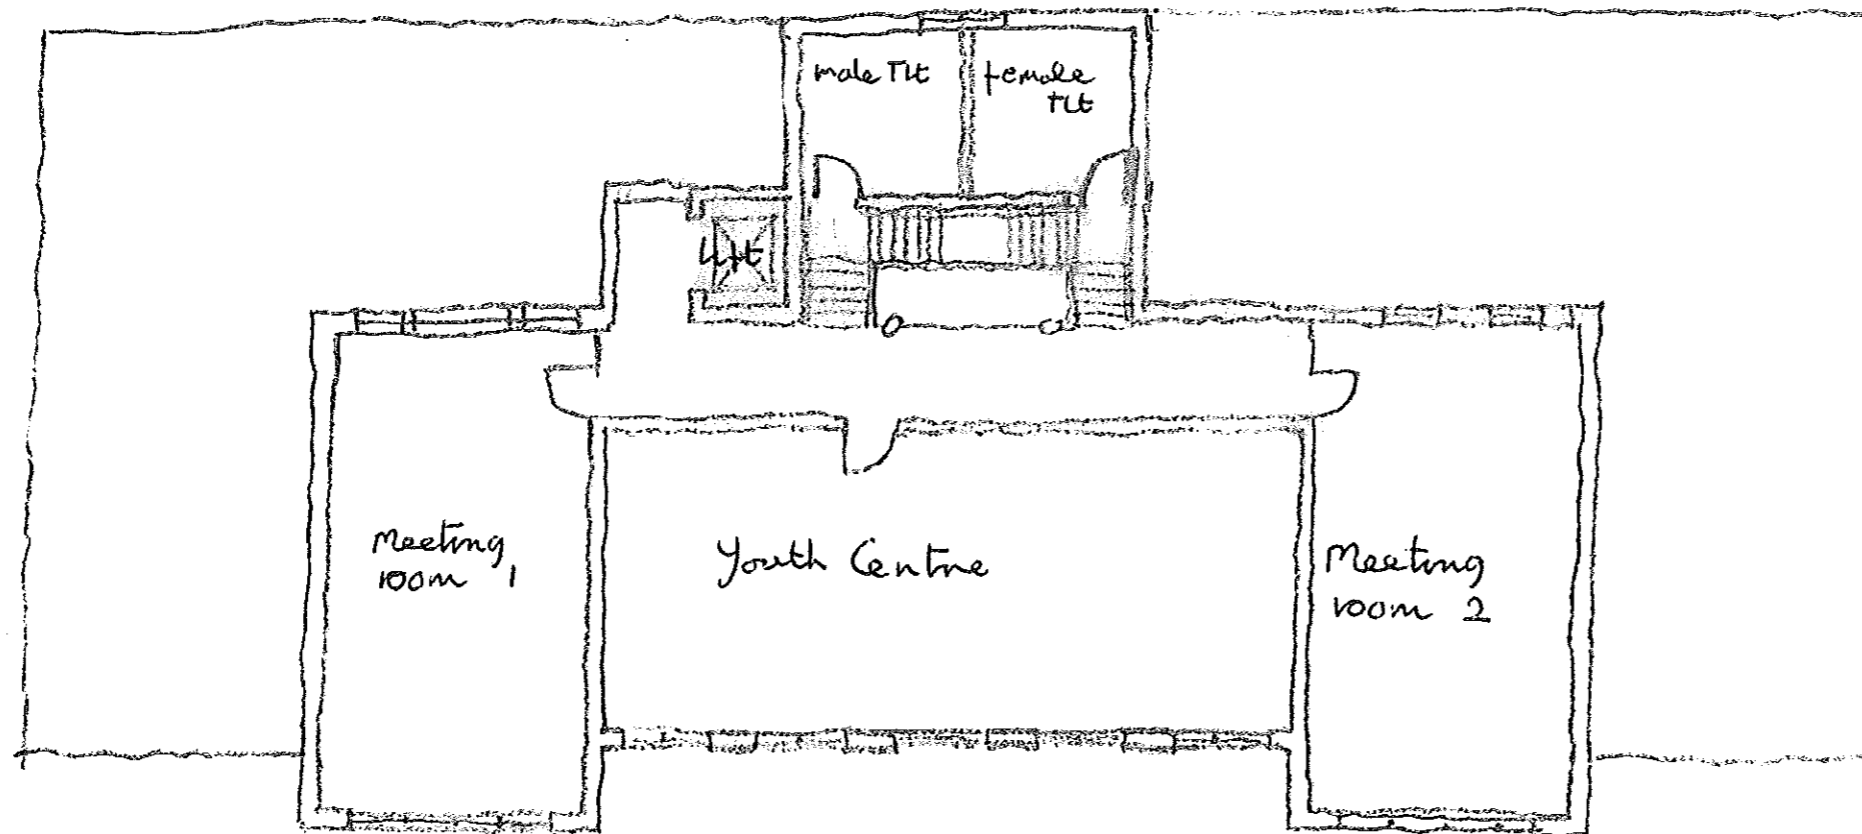


PREPARED BY  
10 JAN 2015

First Floor Plan (not to scale)




AINSWORTH SPARK ASSOCIATES

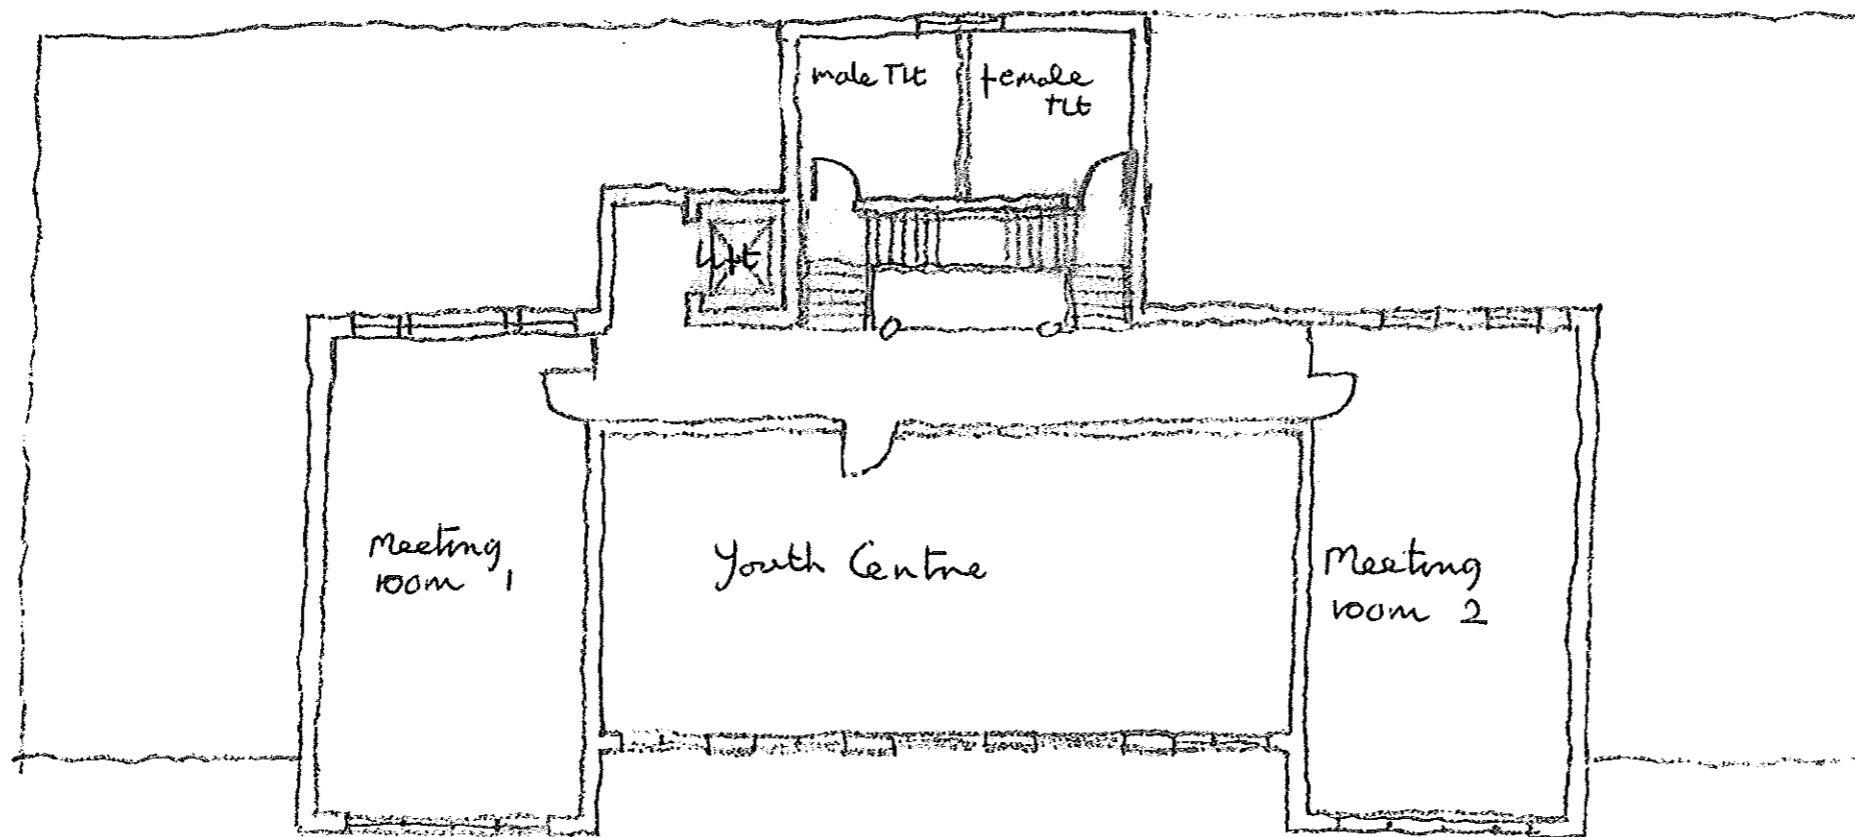

PREPARED BY  
10 JAN 2015

First Floor Plan (not to scale)

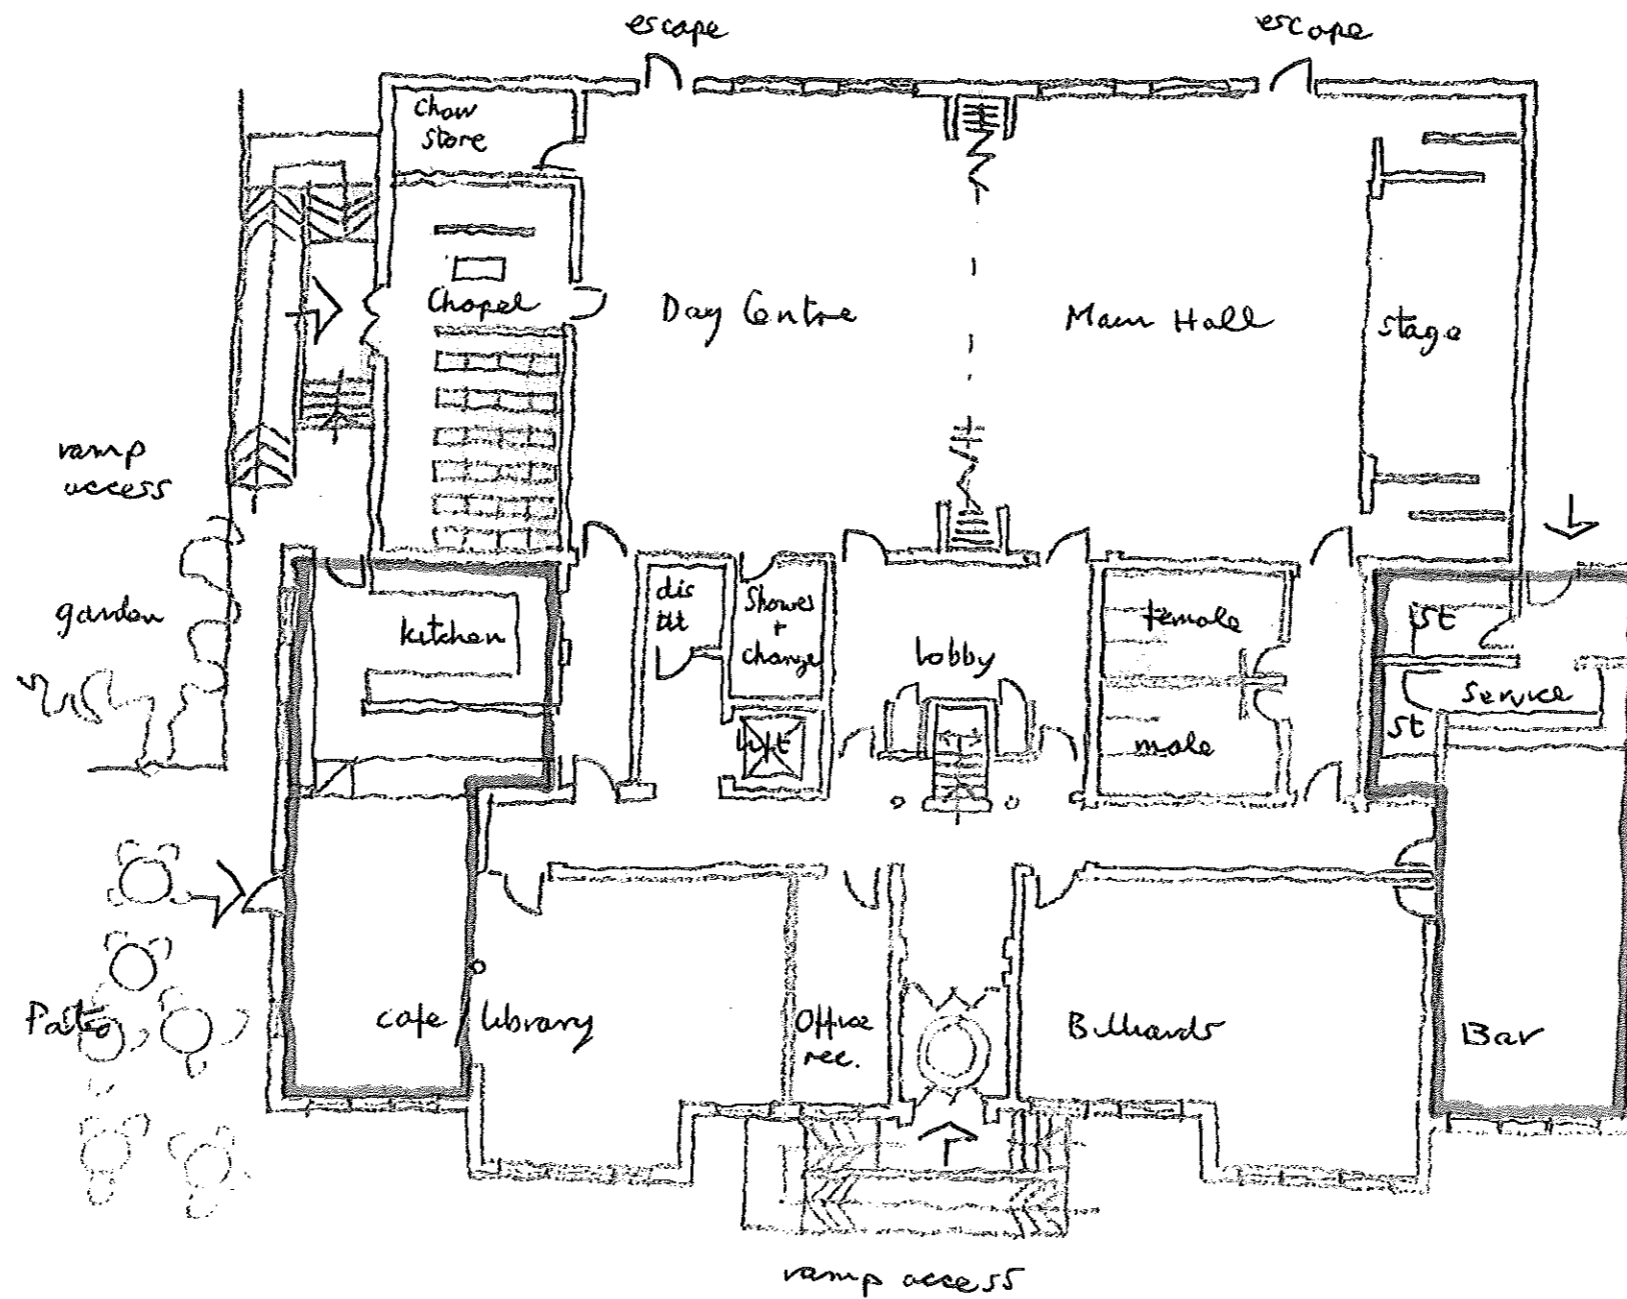


PRELIMINARY  
10 JAN 2016

Outline proposal from early discussions

scale approx 1:200  
(from existing imperial drawings)



AINSWORTH SPARK ASSOCIATES

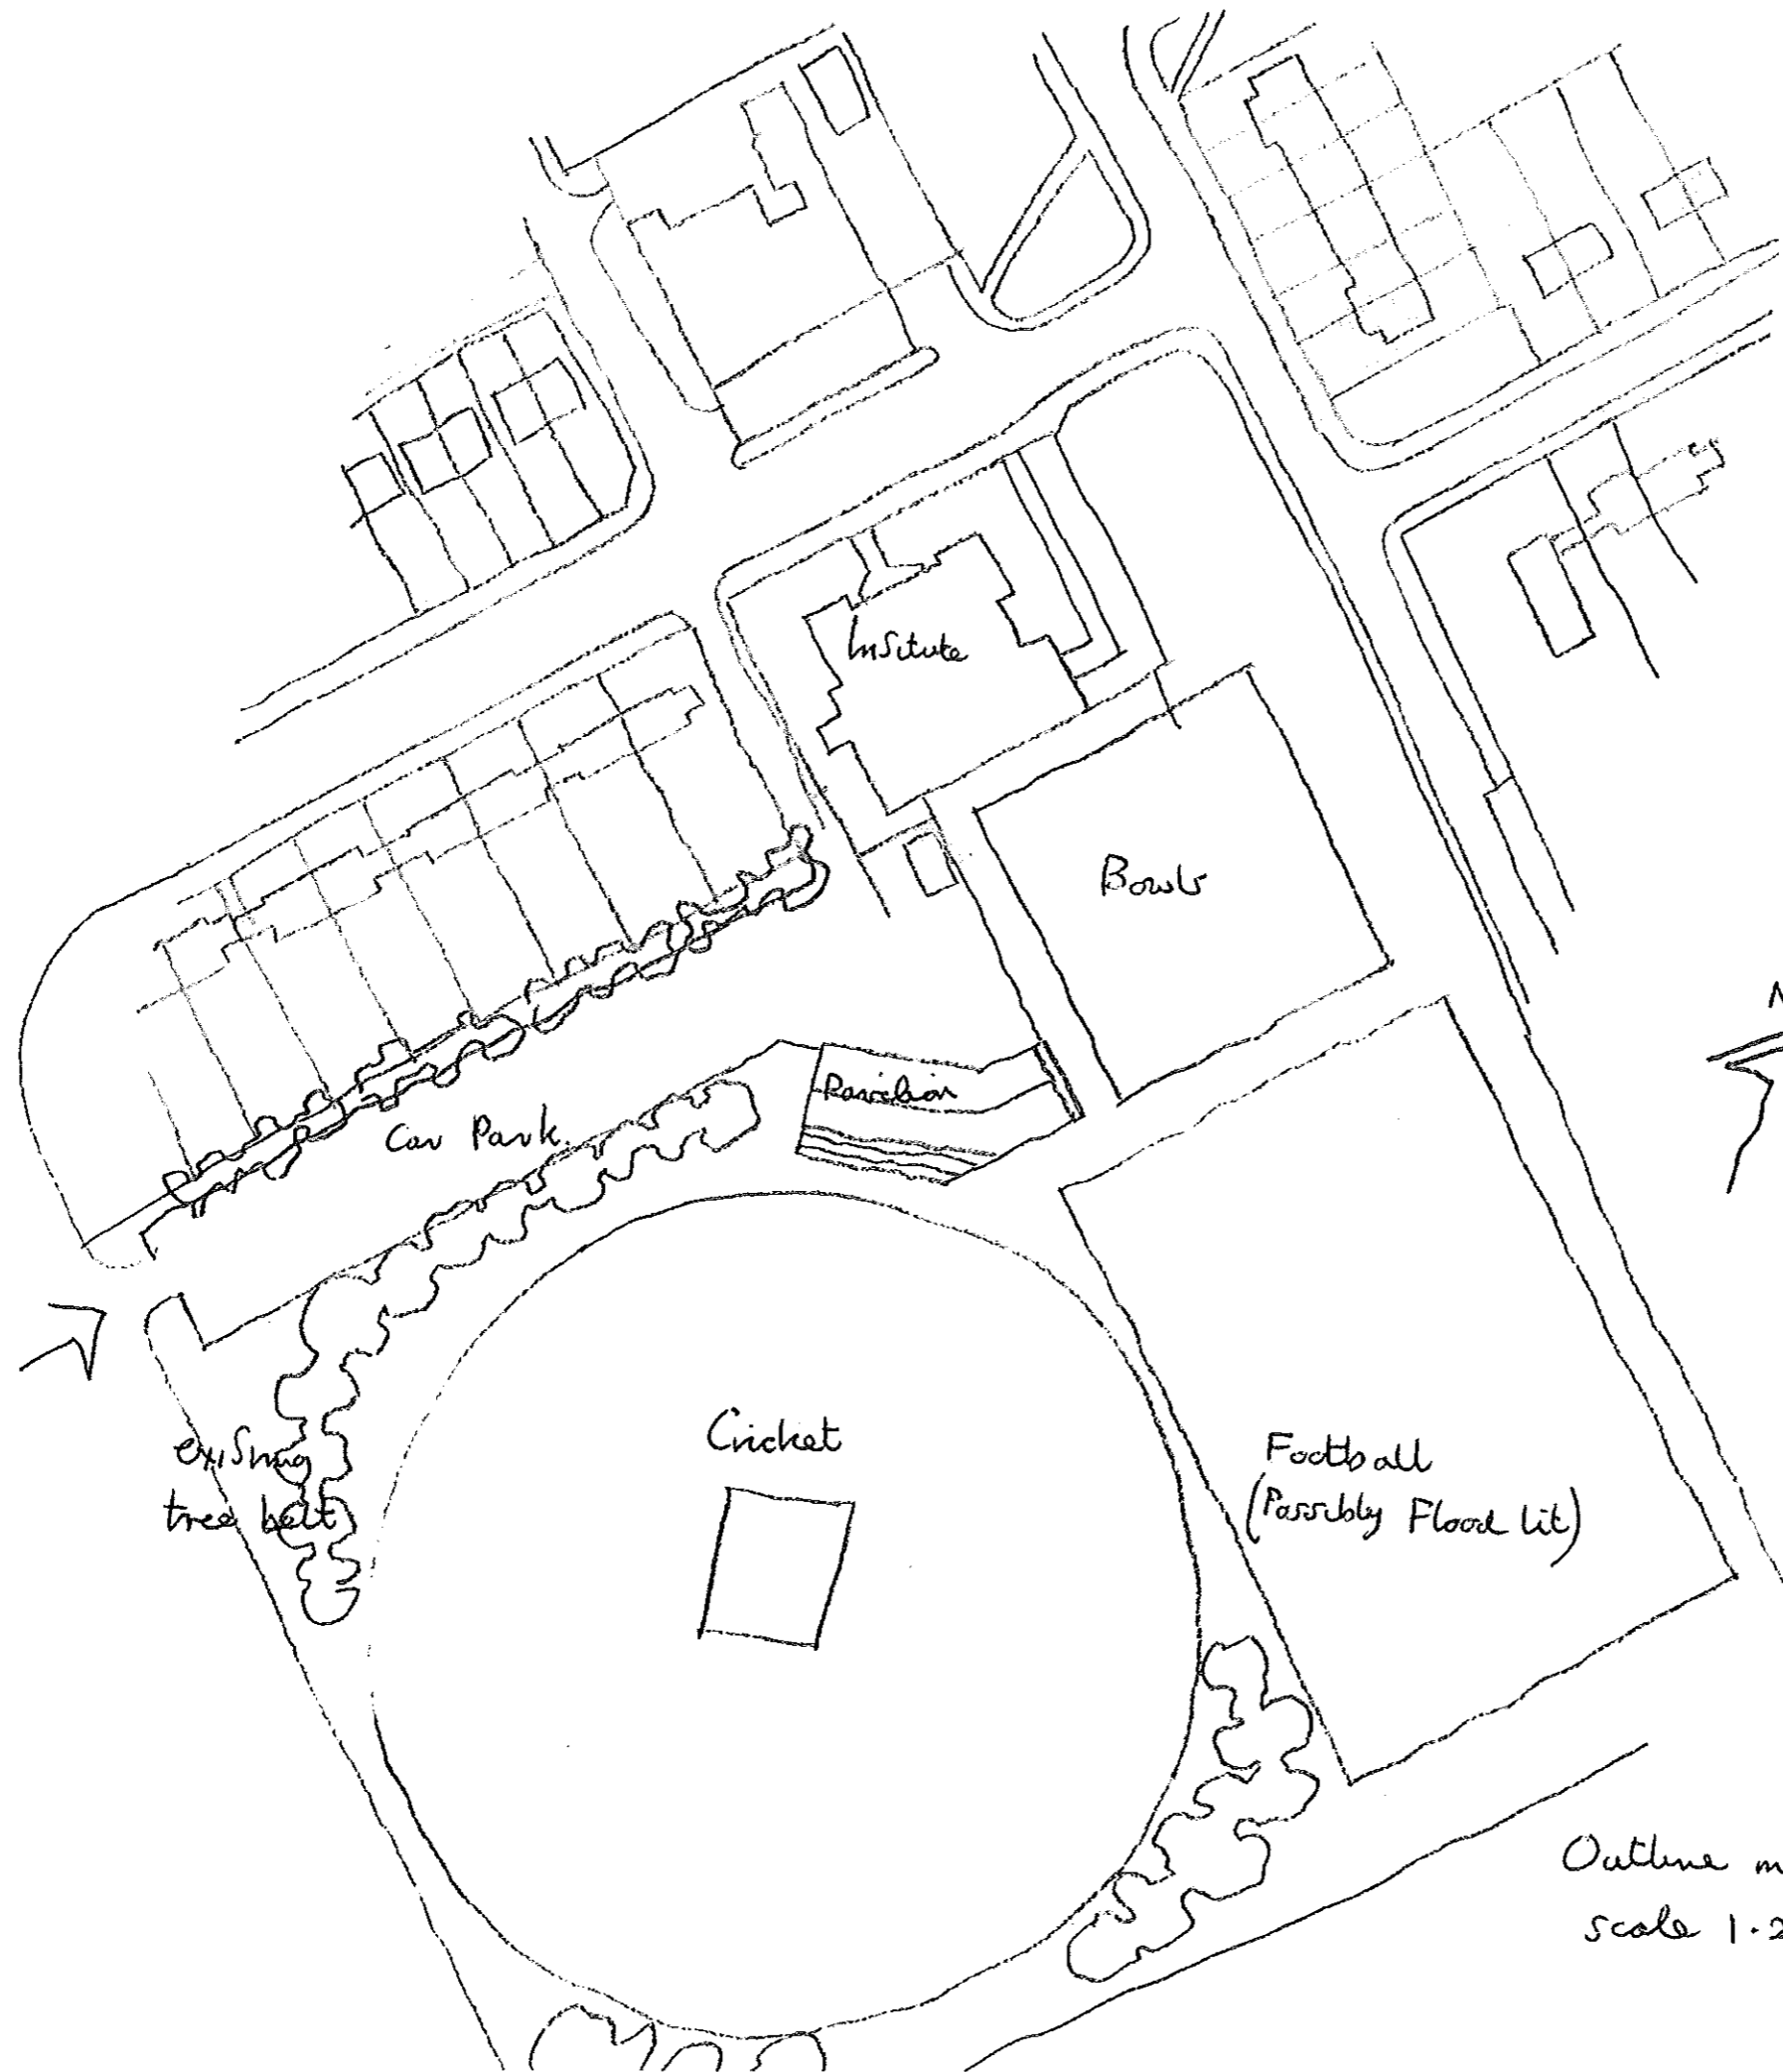


PRELIMINARY  
13 JAN 2016



Outline master plan of leisure facilities.  
scale 1:2500



AINSWORTH SPARK ASSOCIATES

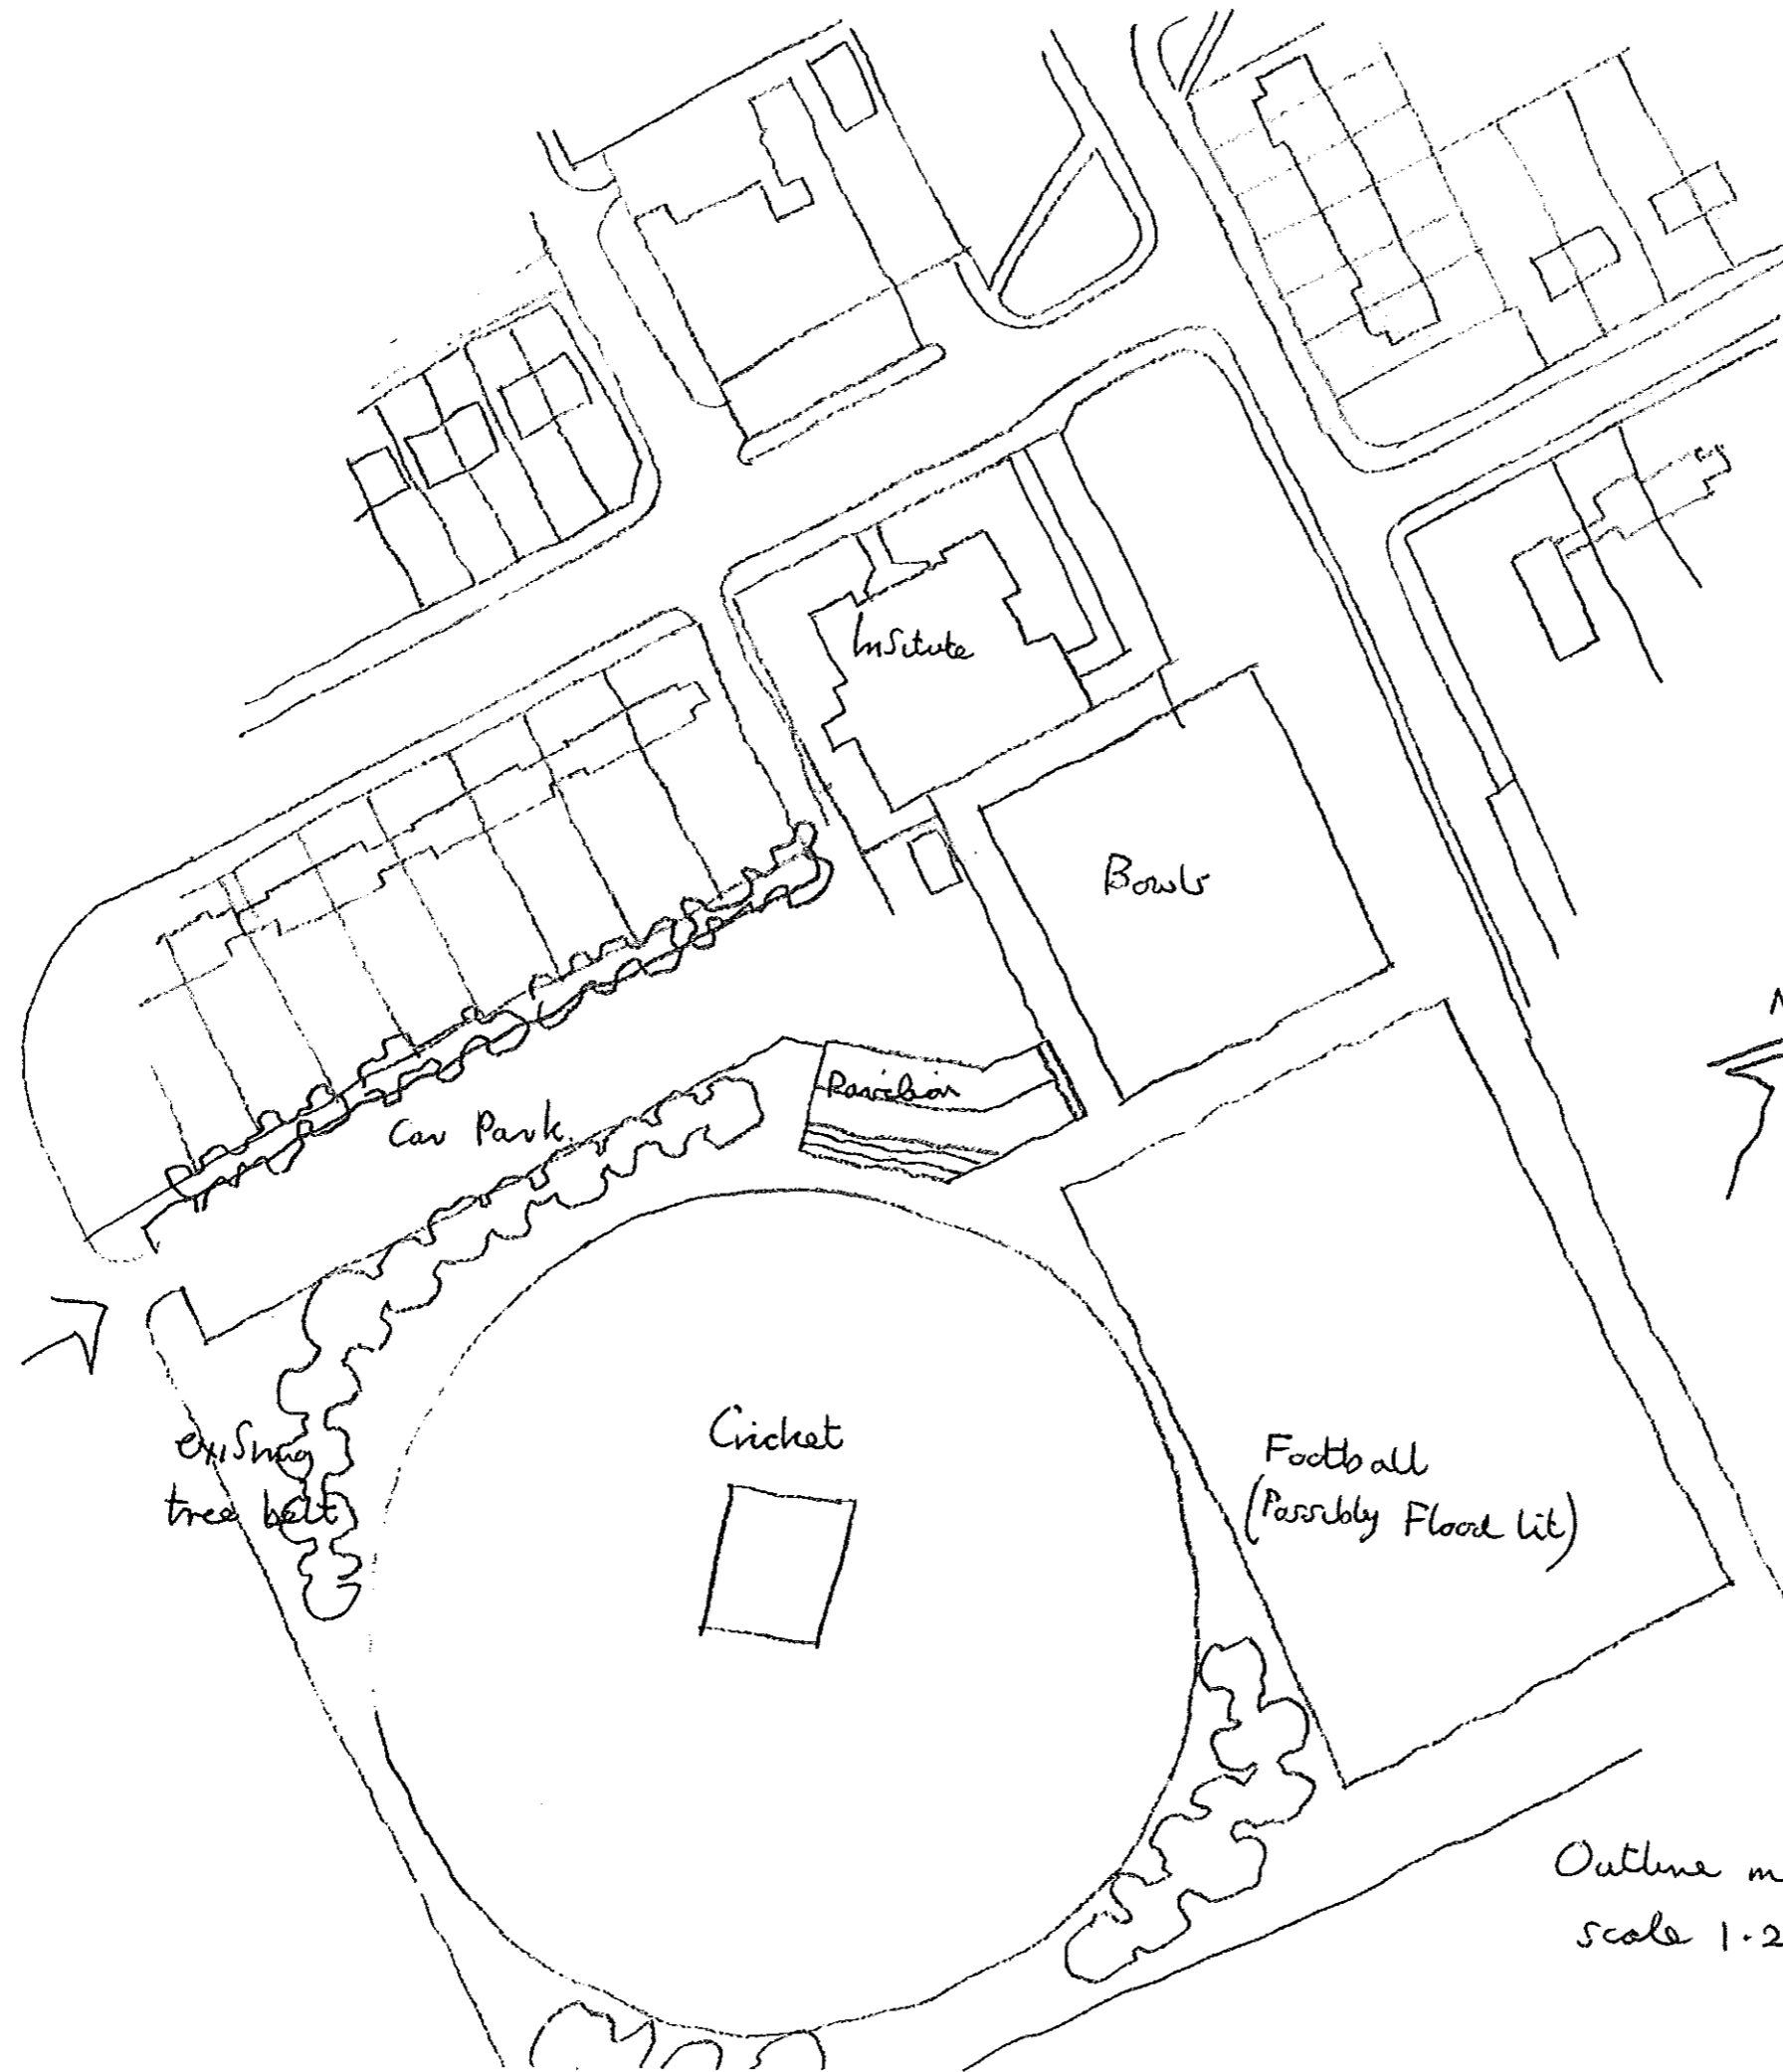

PRELIMINARY  
13 JAN 2016



Outline master plan of leisure facilities.  
scale 1:2500